


REFINEMENT 1 (Scroll down to view other refinements)

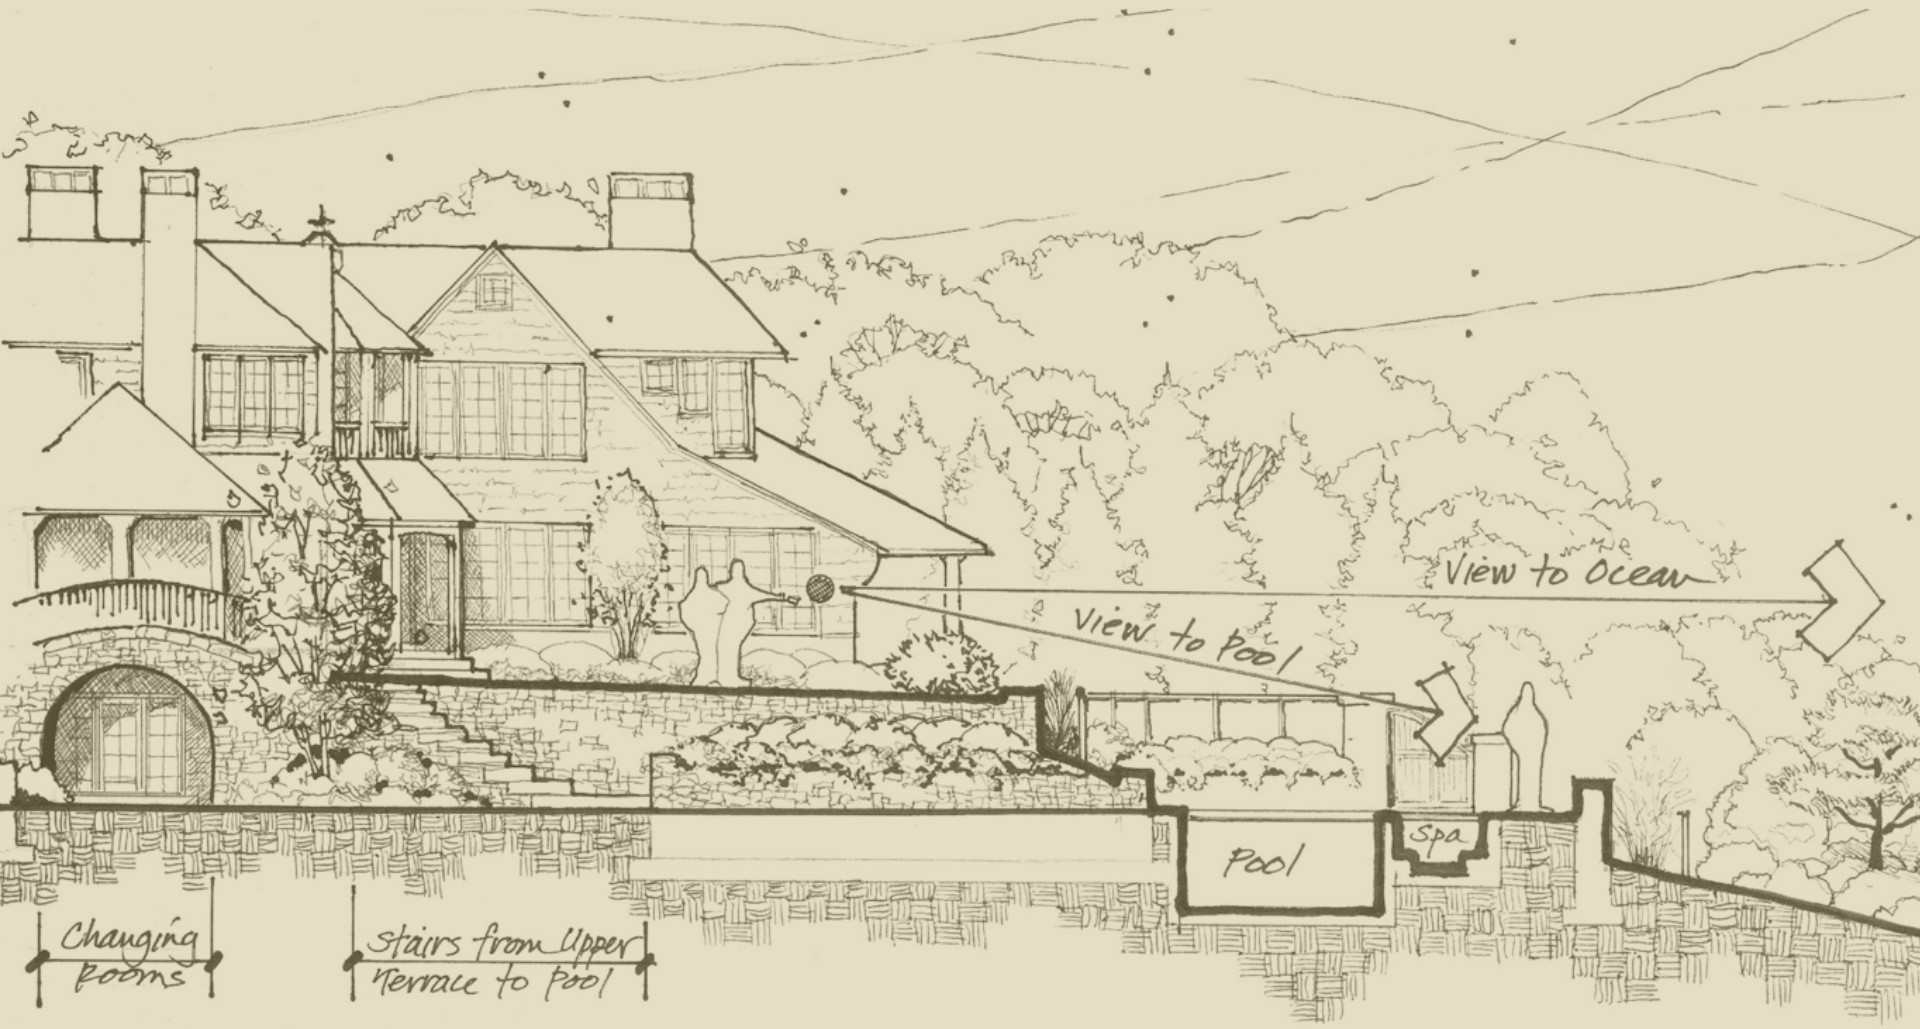


Section Elevation Through Terrace and Pool

REFINEMENT 2



REFINEMENT 3

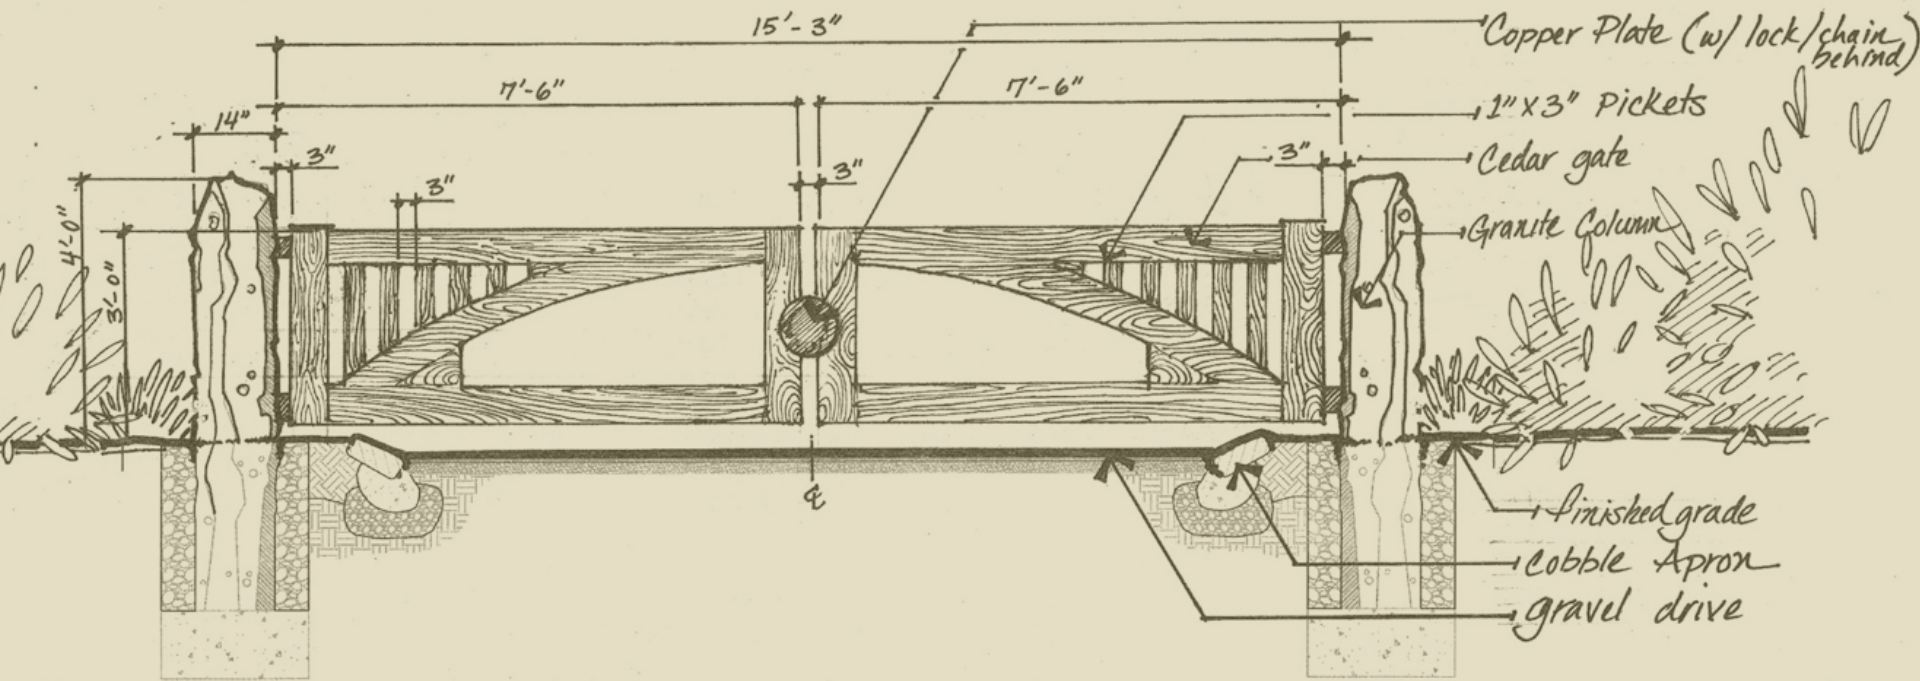

REFINEMENT 4

